



OPTIONS AVAILABLE FOR THE FOLLOWING COMPONENTS

- TOP CAP – STAINLESS, ALUMINUM, WOOD, ETC.
- HAND RAIL – STAINLESS, ALUMINUM, WOOD, ETC.
- GLASS PANELS – VARIOUS THICKNESS, SHADES, ENGRAVINGS, SHAPES, ETC.
- MATERIAL FINISHES – VARIOUS POLISHES, COATINGS, ETC.

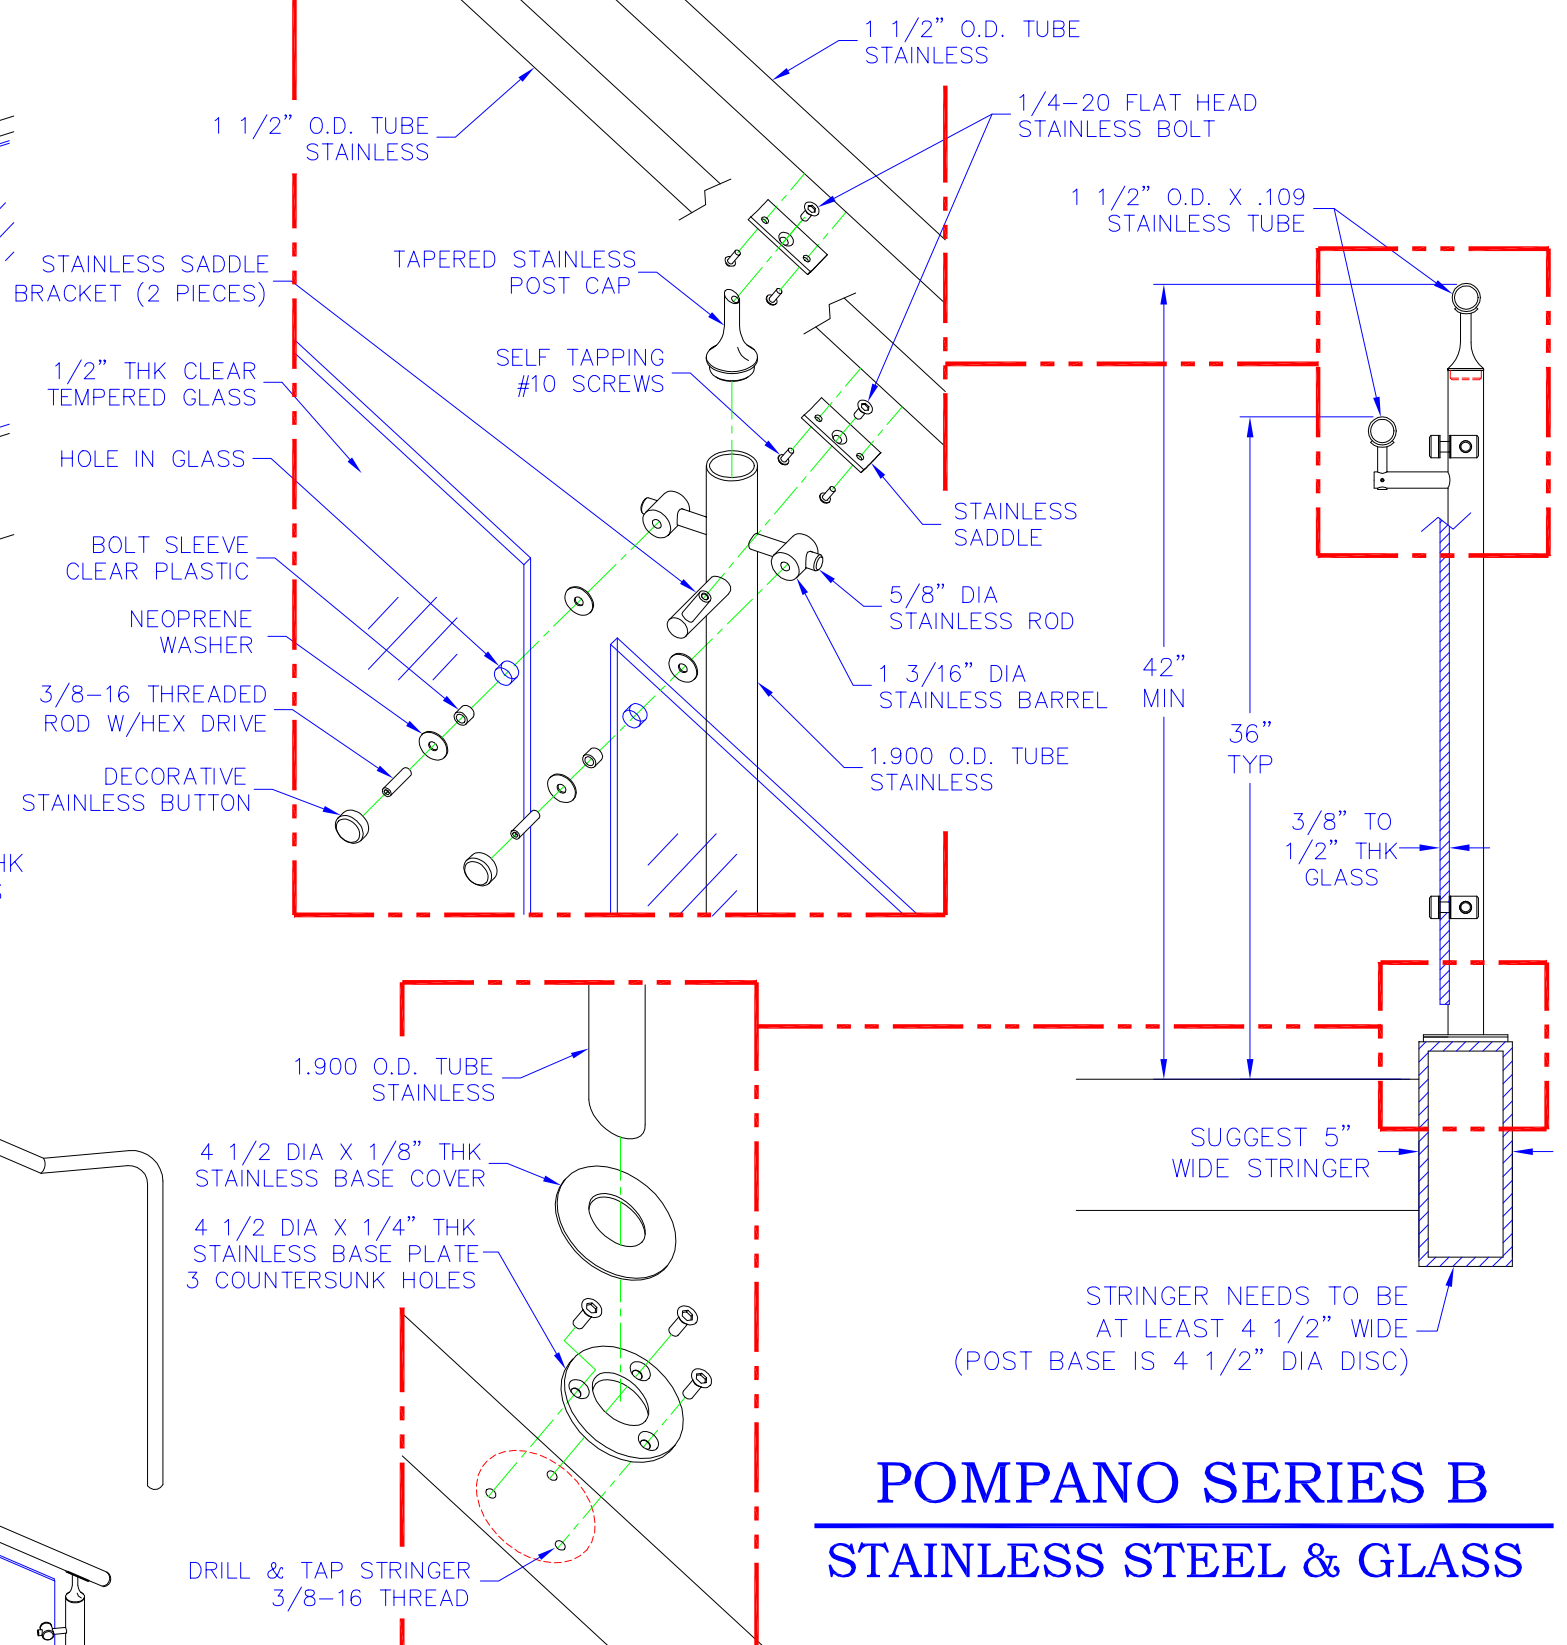

**POMPANO SERIES B**  
**STAINLESS STEEL & GLASS**

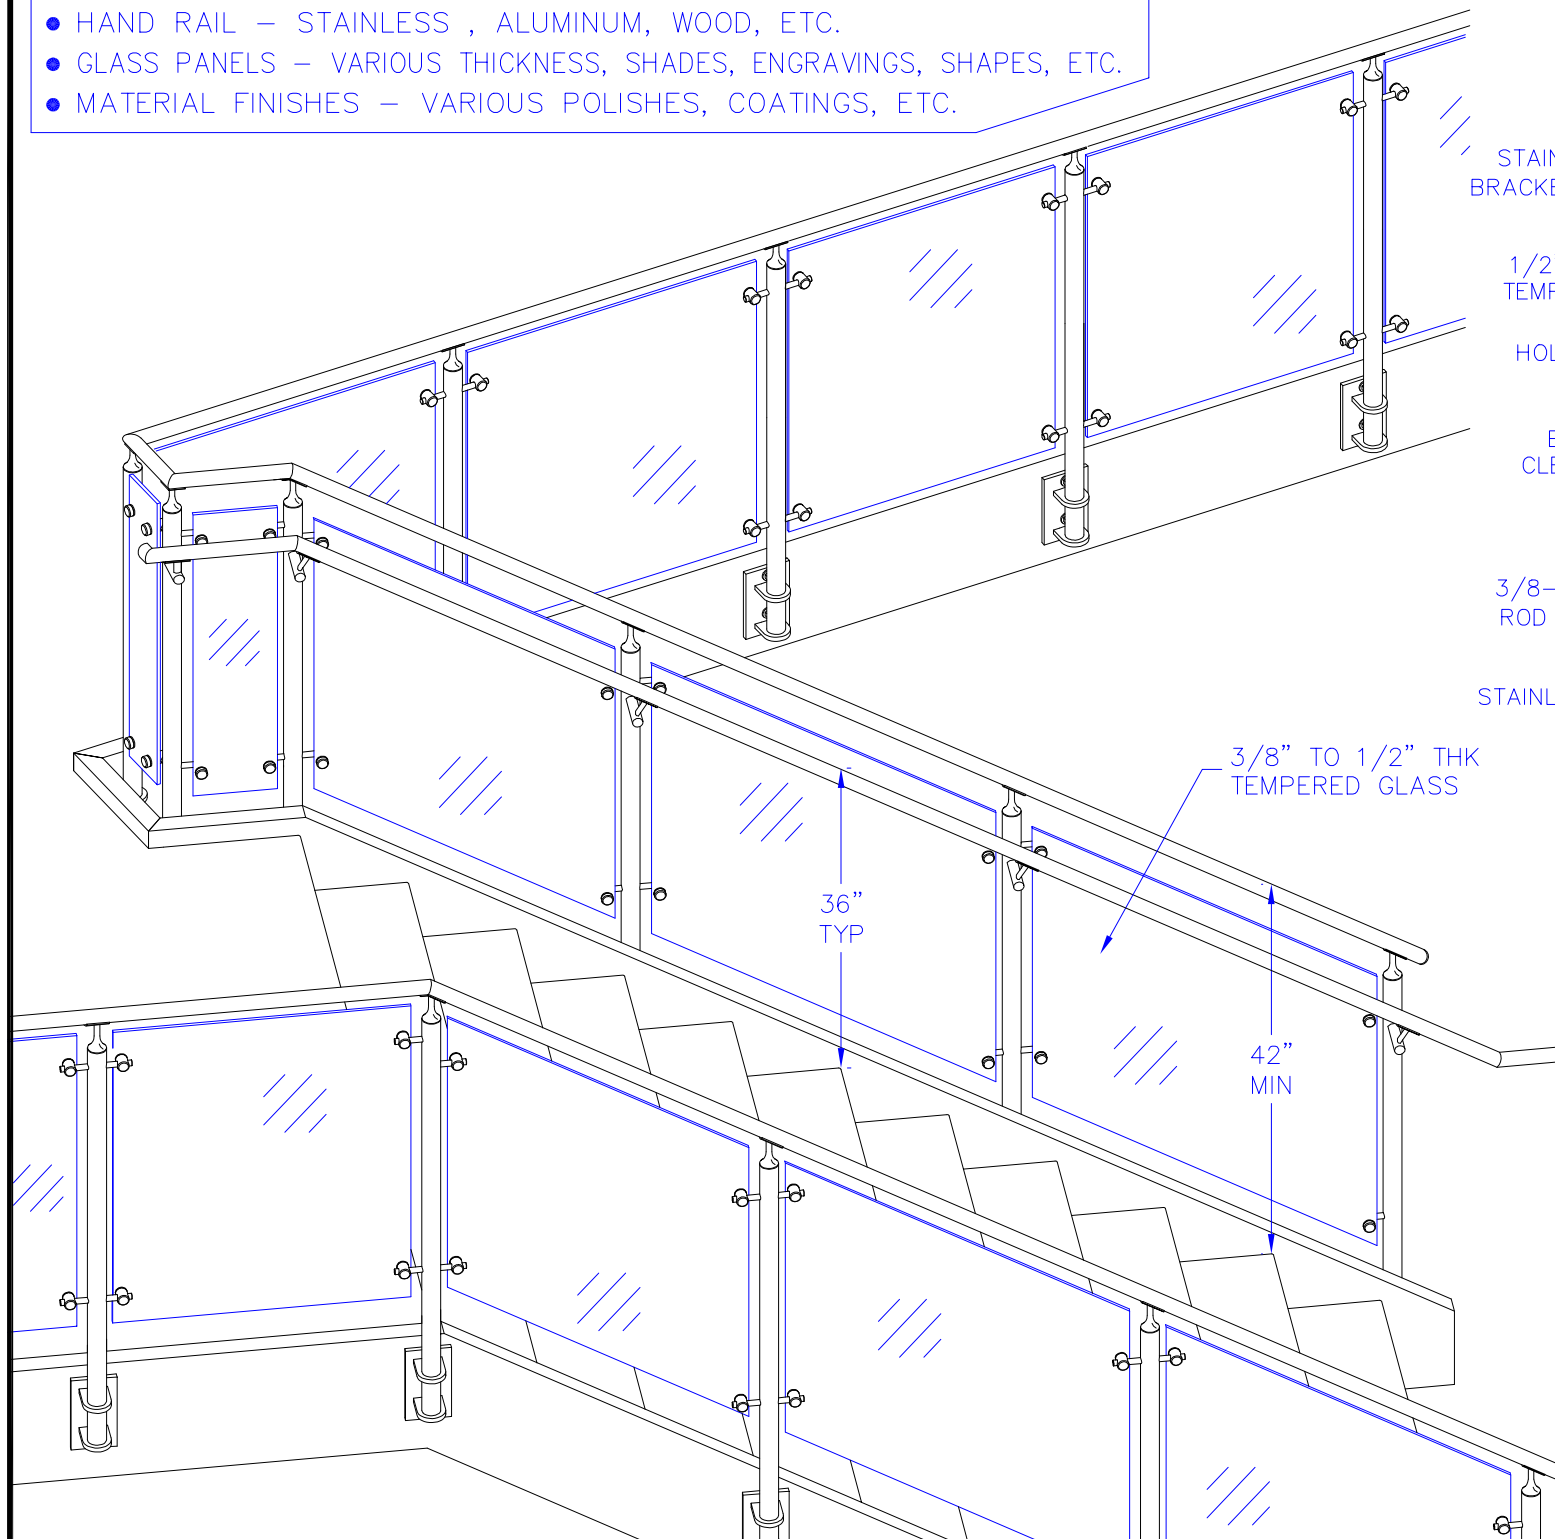

**STAINLESS**  
FABRICATORS, INC.

1834 GUNN HIGHWAY  
BUILDING C  
ODESSA, FL 33556  
EMAIL - [www.sales@stainlessfabinc.com](mailto:www.sales@stainlessfabinc.com)  
WEBSITE - [www.stainlessfabinc.com](http://www.stainlessfabinc.com)

PHONE (813)-926-7113  
FAX (813)-926-7114

ASSOCIATED PROJECTS  
MADISON CO. COURTHOUSE  
LEVEL 6660 42"  
RADIUS 6661 42"  
RAKE 6662 42"

RAILING SERIES

**POMPANO - TOP MOUNT**

OPTION LETTER

**B**

QUOTE NO.

FILE NAME

**POMPANO SERIES B**

SHEET NO.

**1 OF 1**

