



**OPTIONS AVAILABLE FOR THE FOLLOWING COMPONENTS**

- TOP CAP – STAINLESS, ALUMINUM, WOOD, ETC.
- HAND RAIL – STAINLESS, ALUMINUM, WOOD, ETC.
- GLASS PANELS – VARIOUS THICKNESS, SHADES, ENGRAVINGS, SHAPES, ETC.
- MATERIAL FINISHES – VARIOUS POLISHES, COATINGS, ETC.

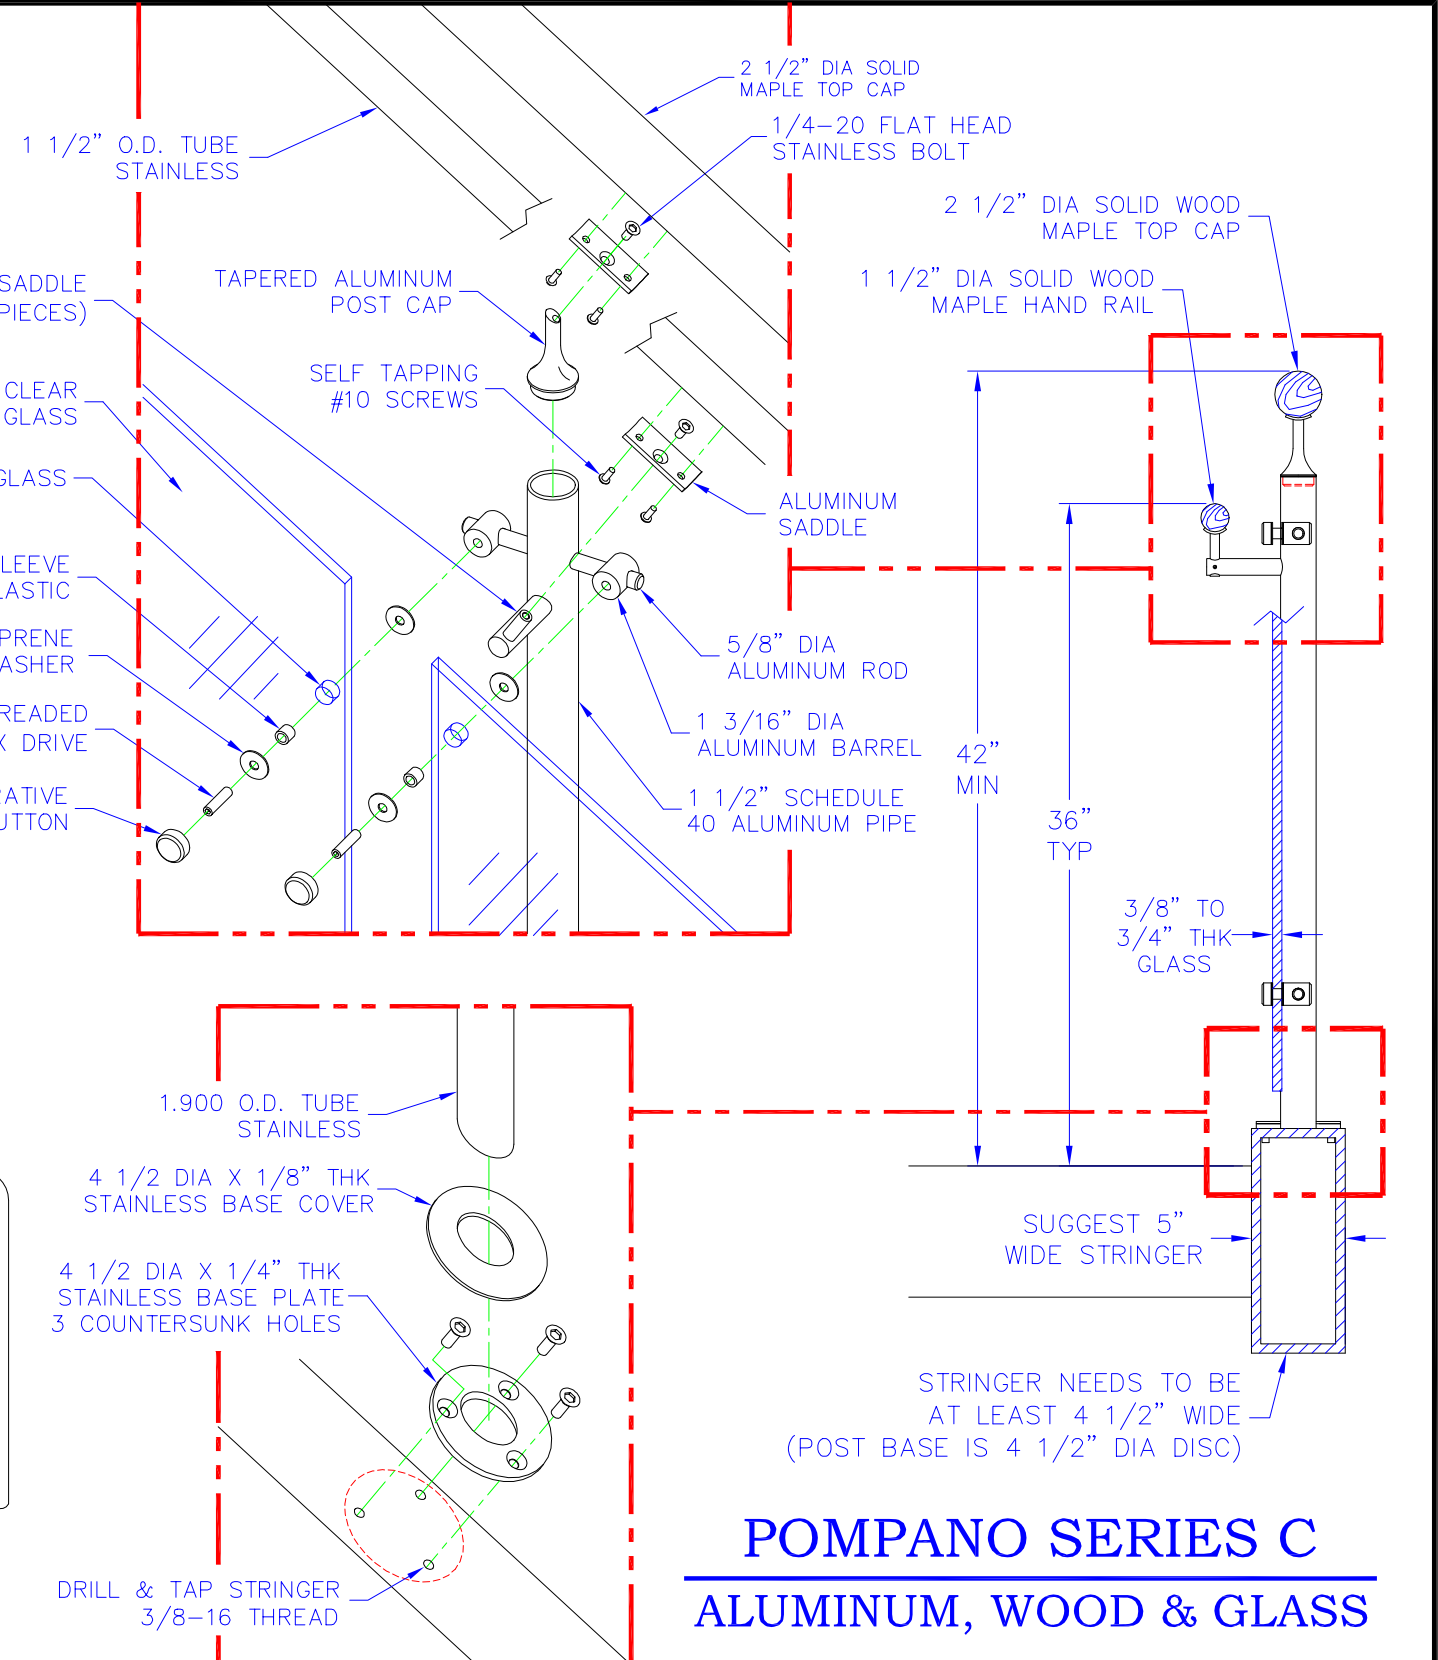

**POMPANO SERIES C**  
**ALUMINUM, WOOD & GLASS**

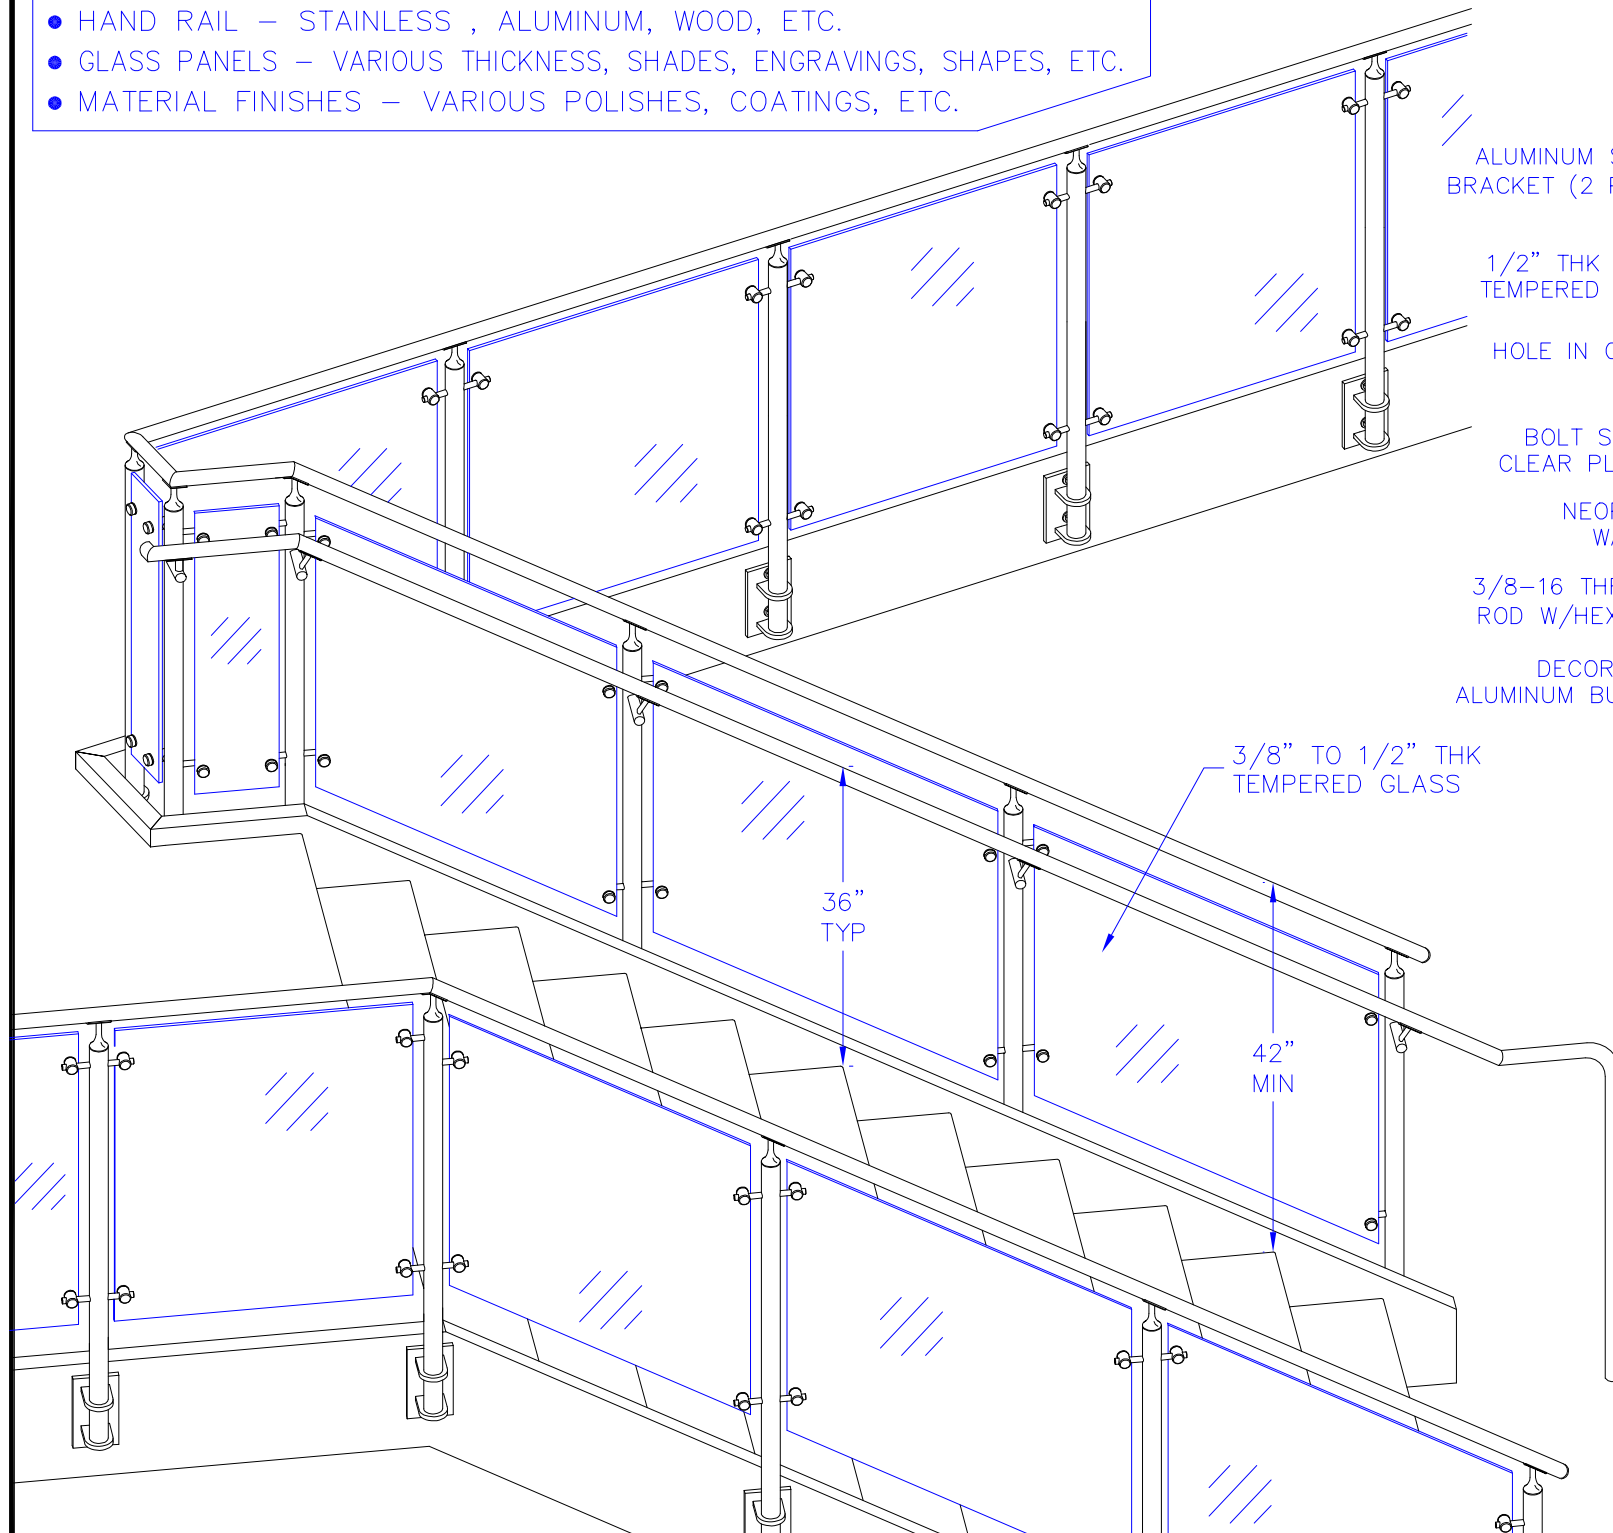

**STAINLESS**  
FABRICATORS, INC.  
1834 GUNN HIGHWAY  
BUILDING C  
ODESSA, FL 33556  
EMAIL - [www.sales@stainlessfabinc.com](mailto:www.sales@stainlessfabinc.com)  
WEBSITE - [www.stainlessfabinc.com](http://www.stainlessfabinc.com)

ASSOCIATED PROJECTS  
MADISON CO. COURTHOUSE  
LEVEL 6855 42"  
RADIUS 6856 42"  
RAKE 6857 42"

RAILING SERIES  
**POMPANO - TOP MOUNT**  
QUOTE NO. **6855**  
FILE NAME **POMPANO SERIES C**

OPTION LETTER  
**C**  
SHEET NO.  
**1 OF 1**

