


36" HIGH STAIR RAIL TRANSITIONS TO 42" HIGH BALCONY RAIL

- OPTIONS AVAILABLE FOR THE FOLLOWING COMPONENTS
- TOP CAP – STAINLESS, ALUMINUM, WOOD, ETC.
 - HAND RAIL – STAINLESS, ALUMINUM, WOOD, ETC.
 - GLASS PANELS – VARIOUS THICKNESS, SHADES, ENGRAVINGS, SHAPES, ETC.
 - MATERIAL FINISHES – VARIOUS POLISHES, COATINGS, ETC.

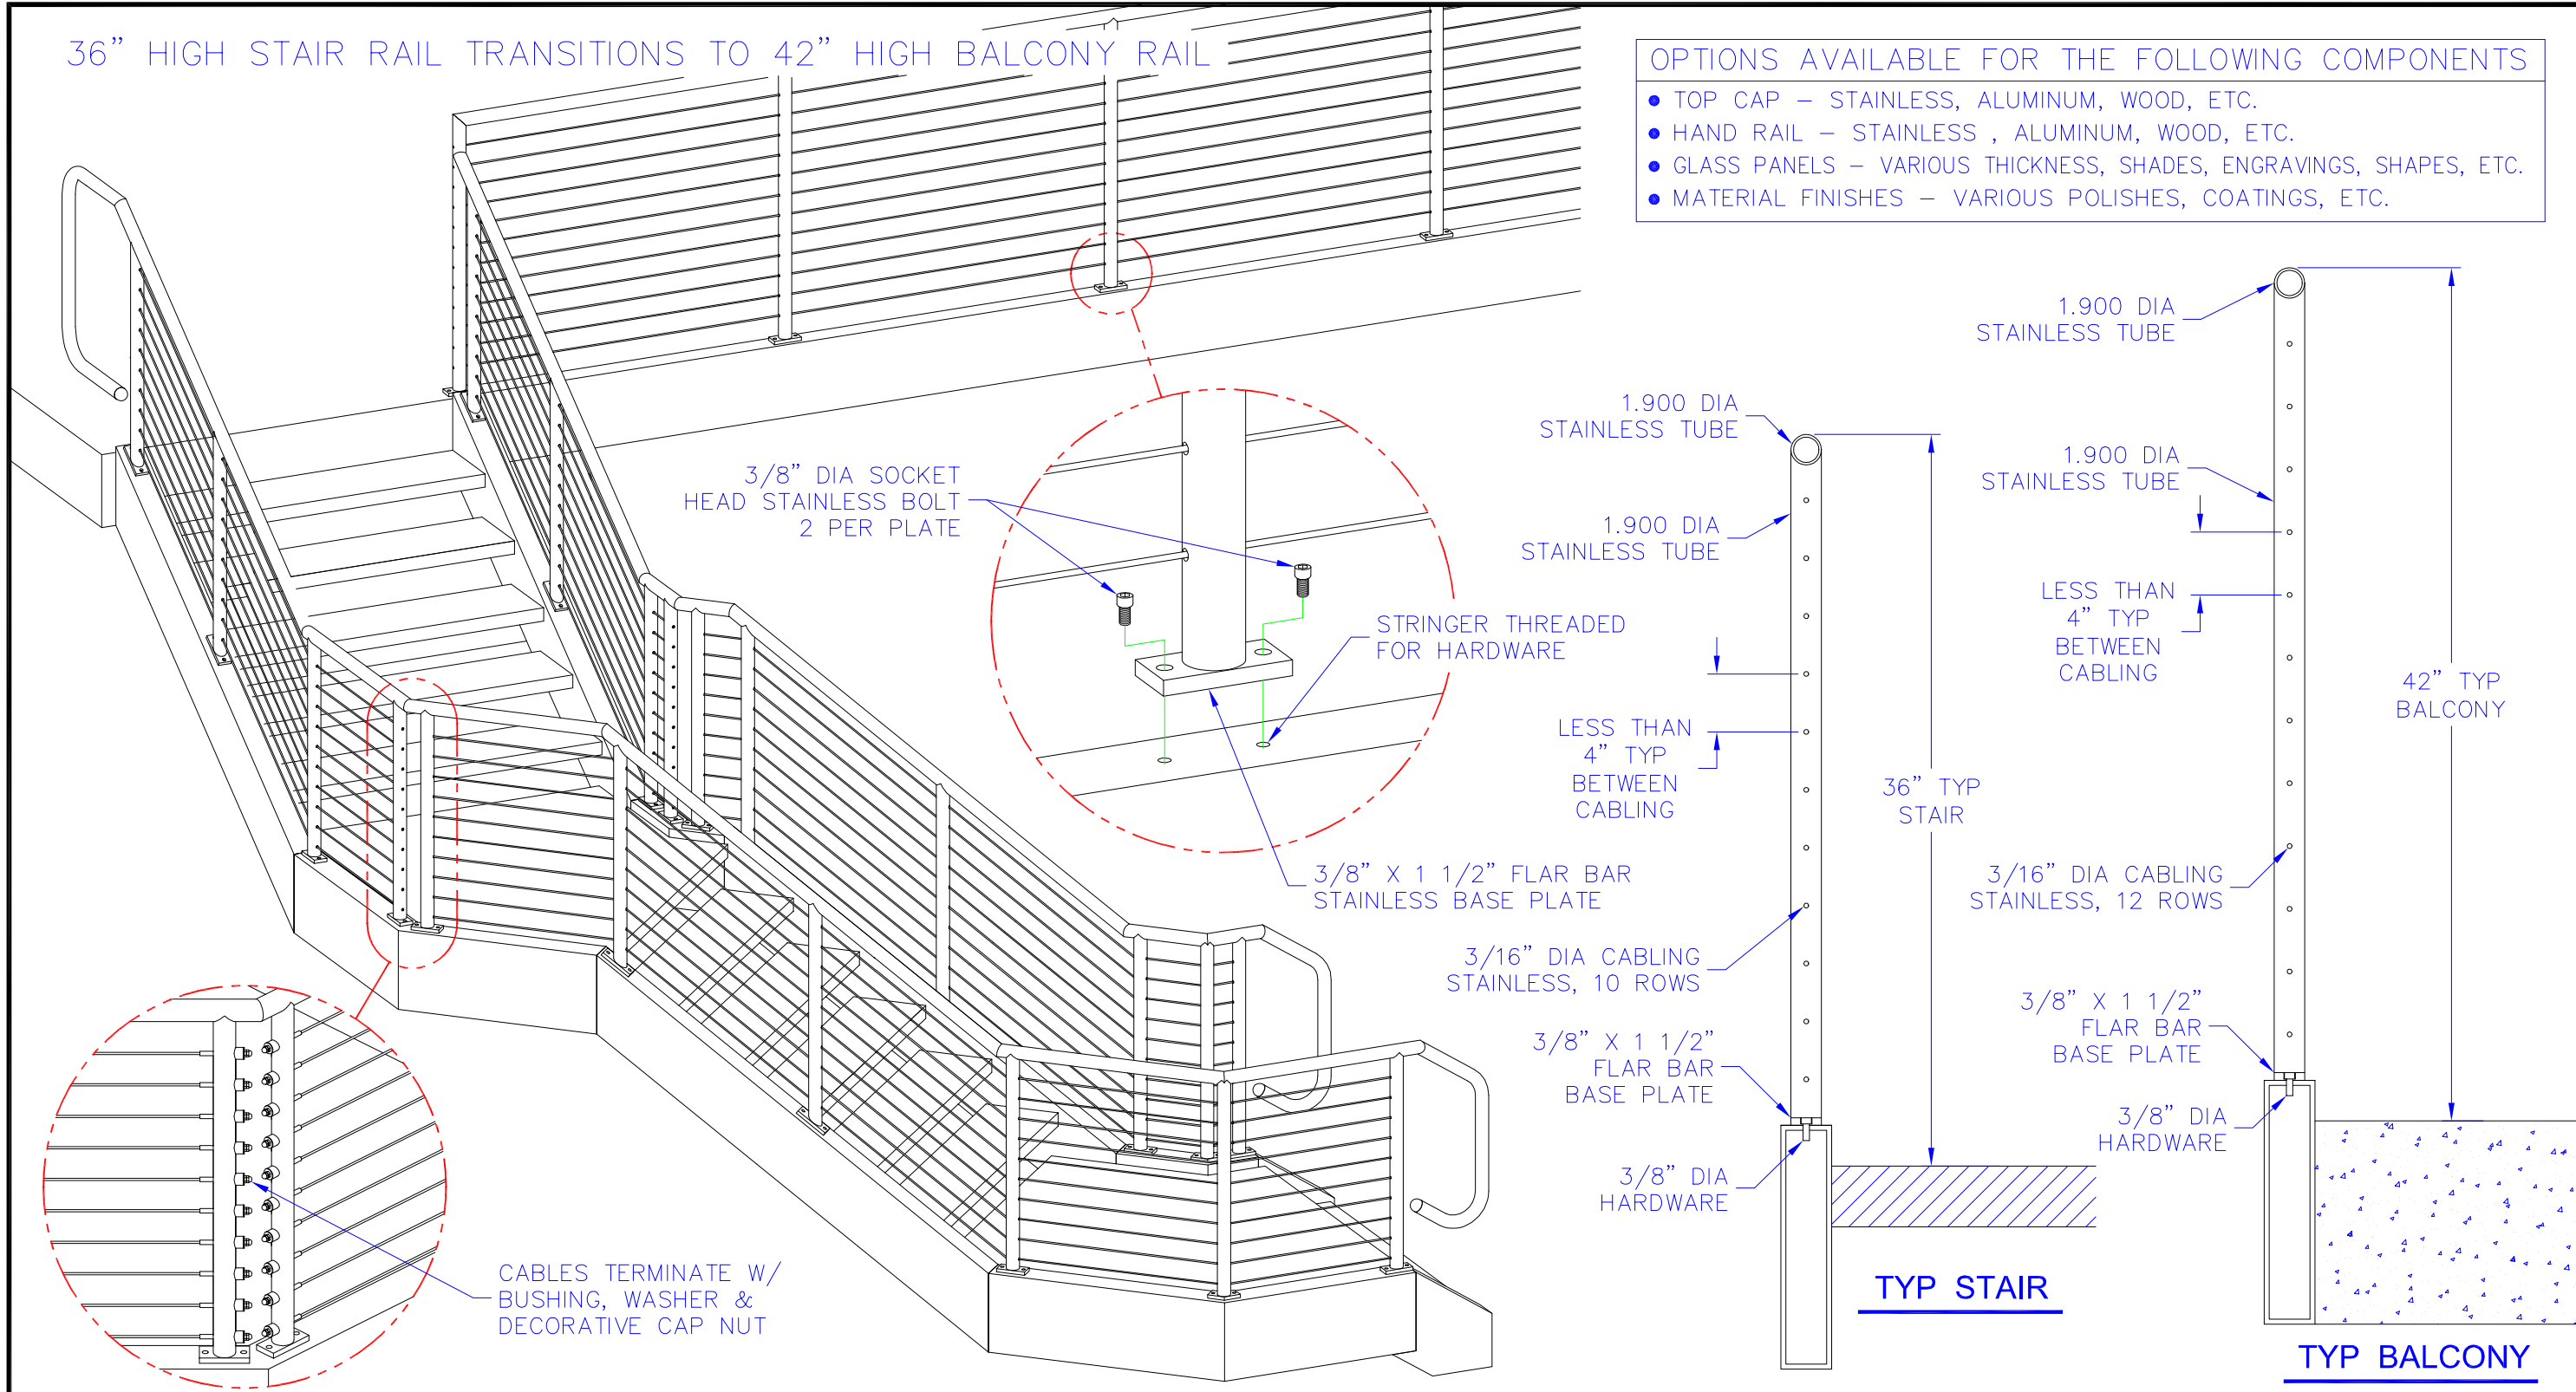

STAINLESS
FABRICATORS, INC.

1834 GUNN HIGHWAY
BUILDING C
ODESSA, FL 33556
EMAIL - www.sales@stainlessfabinc.com
WEBSITE - www.stainlessfabinc.com

PHONE (813)-926-7113
FAX (813)-926-7114

ASSOCIATED PROJECTS	
LEVEL 5326	42'
RAKE 6189	42"
RAKE 6188	36"
RAKE 5958	42"

RAILING SERIES	
SANDPIPER - TOP MOUNT	
QUOTE NO.	FILE NAME
	SANDPIPER SERIES B

OPTION LETTER
B

SHEET NO.
1 OF 1

